


*
 South 40 Ac
 of N 77 acre parcel

40 acre north of Building

ENGINEERING DEPARTMENT		
SHEFFIELD BRICK & TILE CO.		
SHEFFIELD, IOWA		
HEINZ LEHS		
SMITHFIELD IOWA		
ARCHITECT SURVEYER - JIM DE BOWER		
CONTRACTOR TILER - NICK ROGGE		
SCALE 1" = 10 RODS DRAWN NCD		
DATE JUL 18	REVISED	A-1521

1959 - 1974

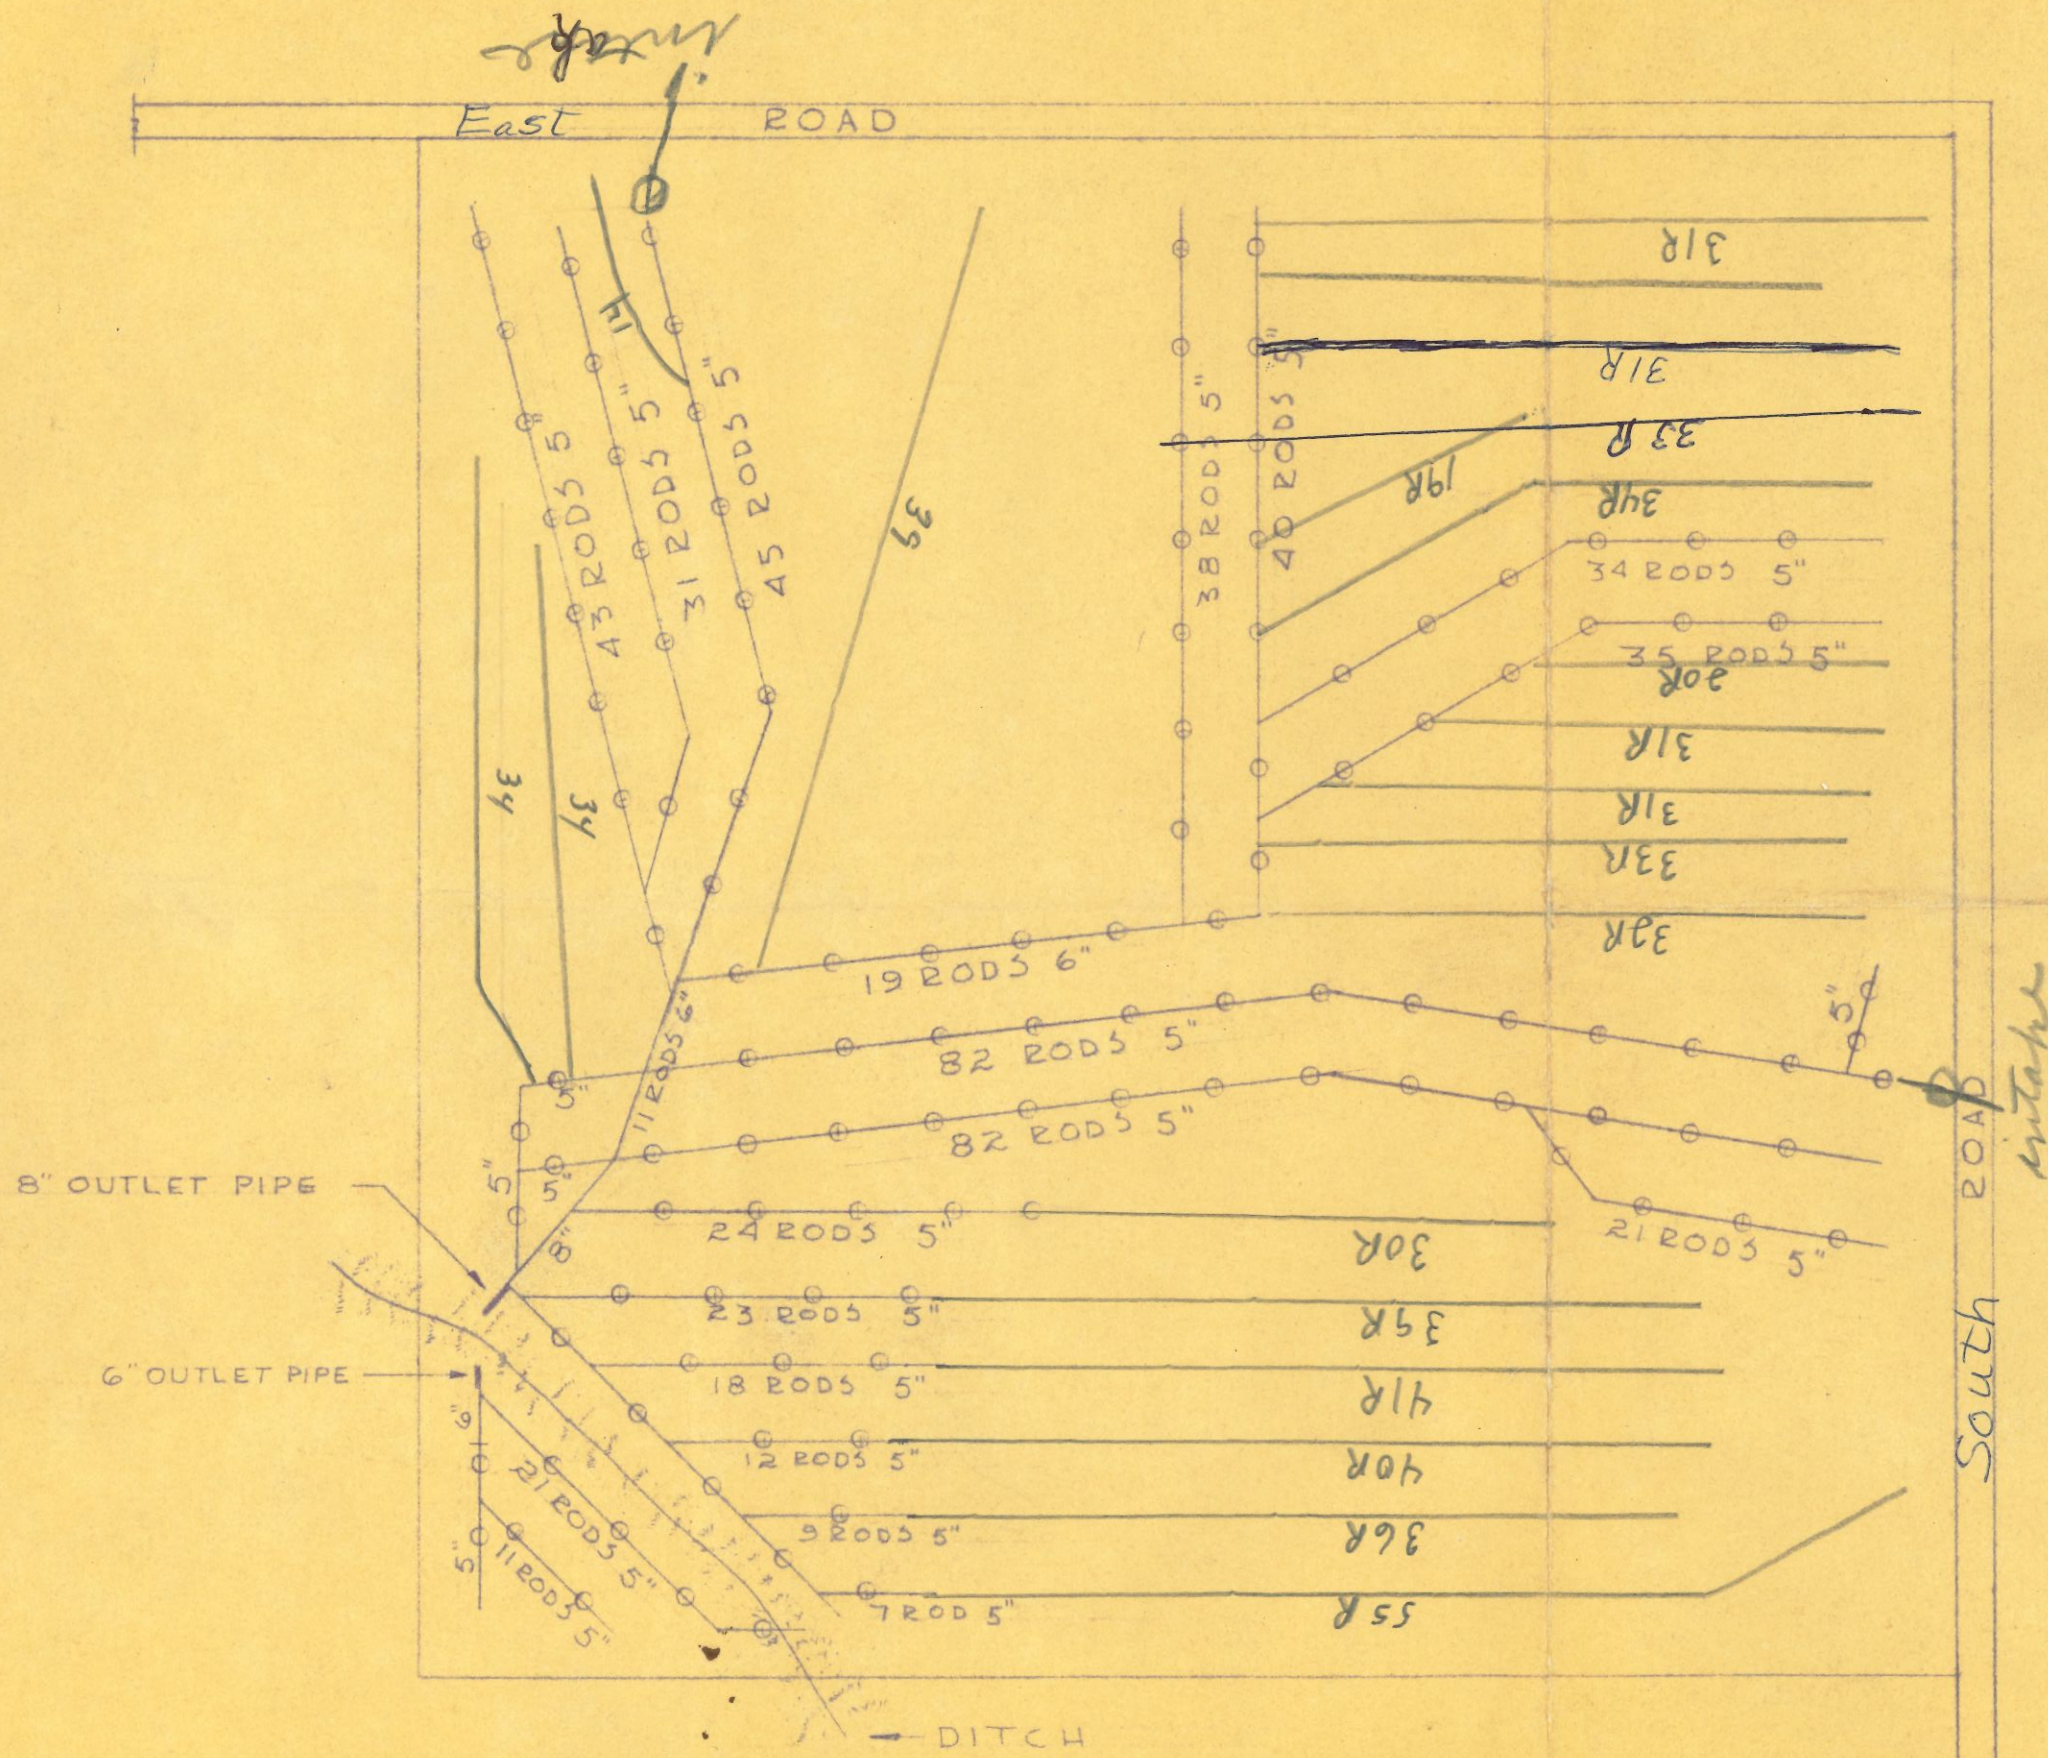

*
 South 40 Ac
 of N 77 acre parcel

40 acre north of Building

ENGINEERING DEPARTMENT		
SHEFFIELD BRICK & TILE CO.		
SHEFFIELD, IOWA		
HEINZ LEHS		
SMITHFIELD IOWA		
ARCHITECT SURVEYER - JIM DE BOWER		
CONTRACTOR TILER - NICK ROGGE		
SCALE 1" = 10 RODS DRAWN NCD		
DATE JUL 18	REVISED	A-1521

1959 - 1974